




Side Elevation



Side Elevation

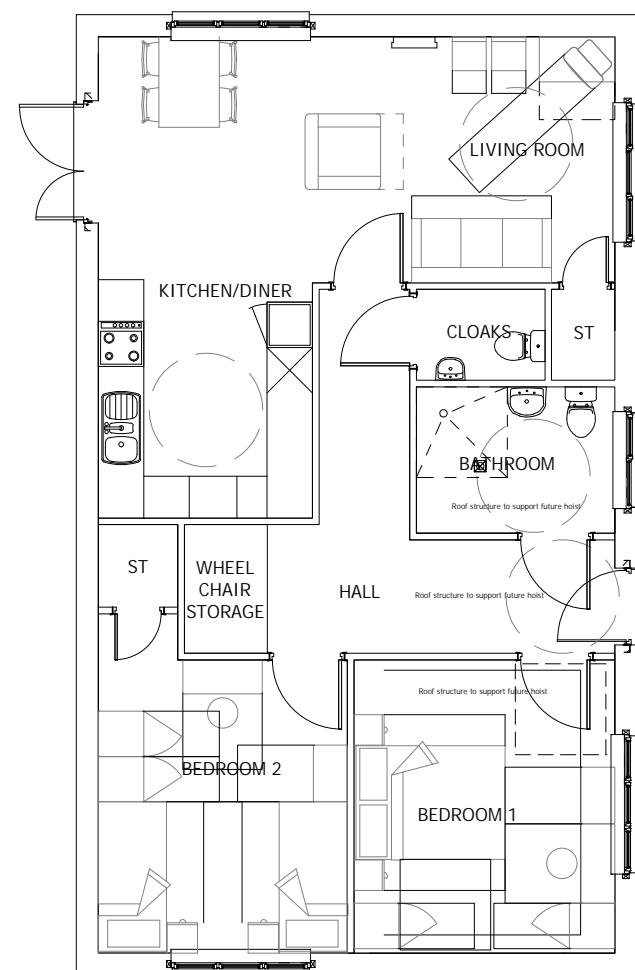


Ground Floor

Scale 1:100 @ A3
0m 1m 2m 3m 4m 5m



Front Elevation

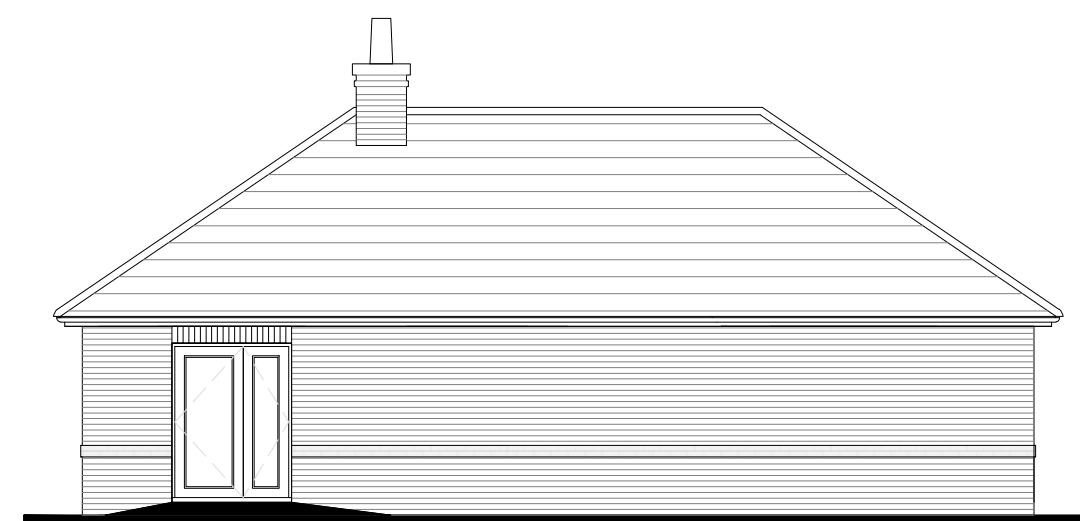

Rear Elevation

NOTES:

TEXT

Standard Plots: 66

Handed Plots: 91

Revision	Date	Amendment	Initials
----------	------	-----------	----------

Development **Land off Royston Road**

Location	Barkway		
Marketing Name	Birchway Fields		
Drawing Title	Bungalow - Detached		
Drawing Number	1877-22-02-1002		
Revision	-	Scale @ A3	1:100
Drawn By	MG	Date Started	July 2024
Checked by			

 **REDROW**

Redrow Homes South Midlands
Redrow House, 6 Waterside Way, The Lakes, Northampton, NN4 7XD
Tel: 01604 601115 Web: www.redrow.co.uk

Legal Disclaimer TBC
This layout has been designed after due consideration of our Context & Constraints Plan