





Front Elevation—
Mid



Rear Elevation—
Mid

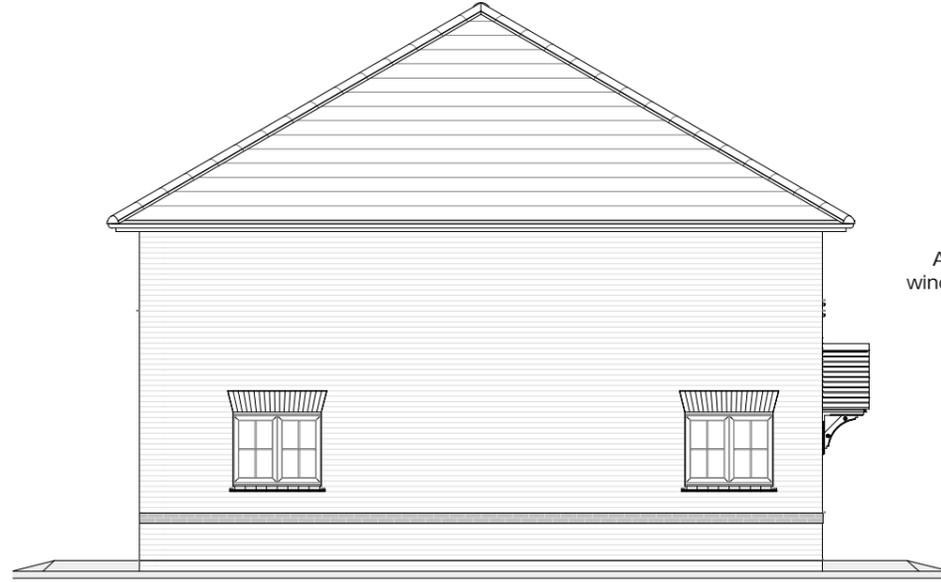

Side Elevation—
Corner End

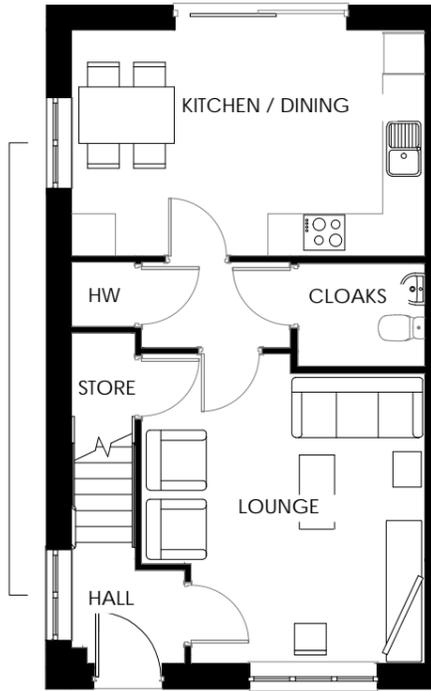

Ground Floor—
End

NOTES:


TEXT




Front Elevation—
End



Rear Elevation—
End

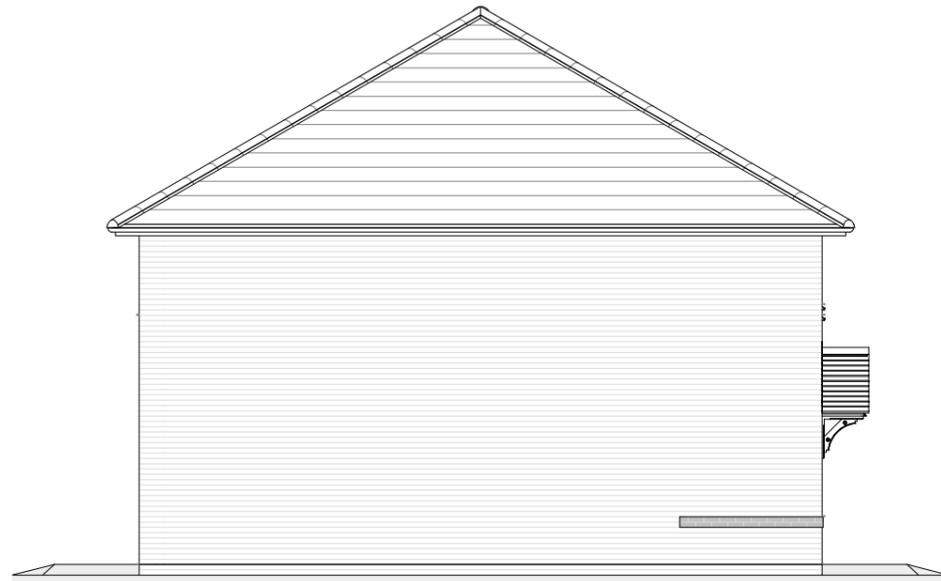

Side Elevation—
End

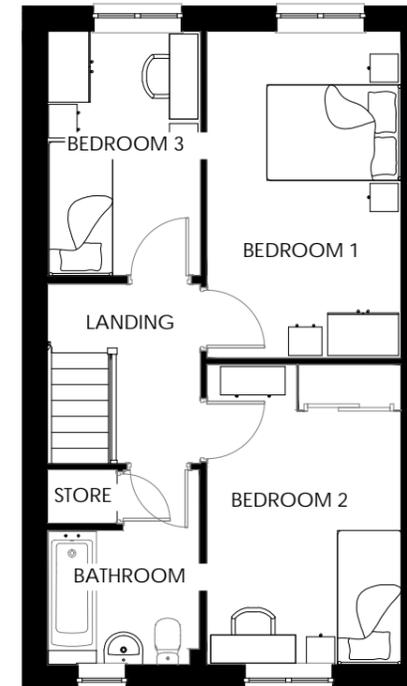

First Floor—
End

End:
As - 37, 48, 88, 90, 110, 113
Opp - 46, 87, 89, 108, 111, 135
End Corner:
As -
Opp - 35
Mid:
As - 47, 109, 132, 133, 134
Opp - 36, 112

Revision	Date	Amendment	Initials

Development	Land off Royston Road
Location	Barkway
Marketing Name	Birchway Fields
Drawing Title	Dart Plans & Elevations
Drawing Number	1877-22-02-16001
Revision	-
Scale @ A3	1:100
Drawn By	MG
Date Started	July 2024
Checked by	Date

Scale 1:100 @_A3
0m 1m 2m 3m 4m 5m



Redrow Homes South Midlands

Redrow House, 6 Waterside Way, The Lakes, Northampton, NN4 7XD
Tel: 01604 601115 Web: www.redrow.co.uk

Legal Disclaimer TBC
This layout has been designed after due consideration of our Context & Constraints Plan