




Front Elevation—
End




Rear Elevation—
End

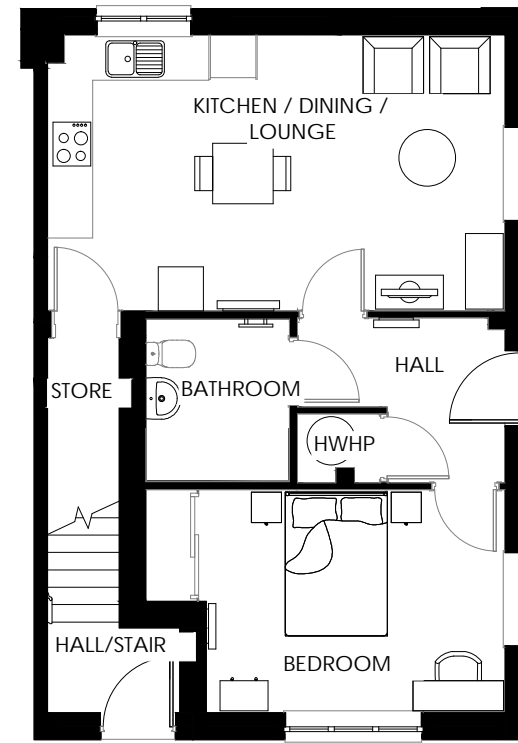

M4(3) Ground
Floor— End



Side Elevation—
End

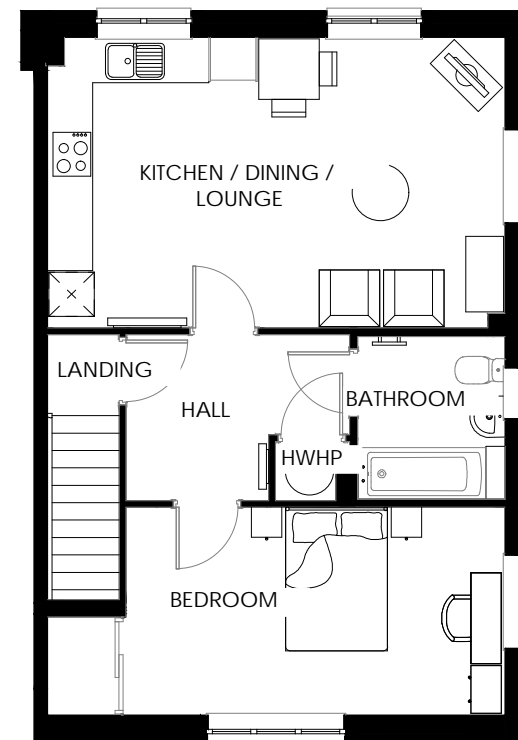

First Floor—
End

NOTES:

TEXT

M4(3) Ground Floor:
As - 129
Opp - 130
First Floor:
As - 128
Opp - 131

Revision	Date	Amendment	Initials

Development		Land off Royston Road	
Location		Barkway	
Marketing Name		Birchway Fields	
Drawing Title		Spey Plans & Elevations	
Drawing Number		1877-22-02-18001	
Revision	-	Scale @ A3	1:100
Drawn By	MG	Date Started	July 2024
Checked by		Date	



Redrow Homes South Midlands

Redrow House, 6 Waterside Way, The Lakes, Northampton, NN4 7XD
Tel: 01604 601115 Web: www.redrow.co.uk

Legal Disclaimer TBC

This layout has been designed after due consideration of our Context & Constraints Plan

Scale 1:100 @_A3
0m 1m 2m 3m 4m 5m