


First Floor—
End



M4(3) Ground
Floor— End

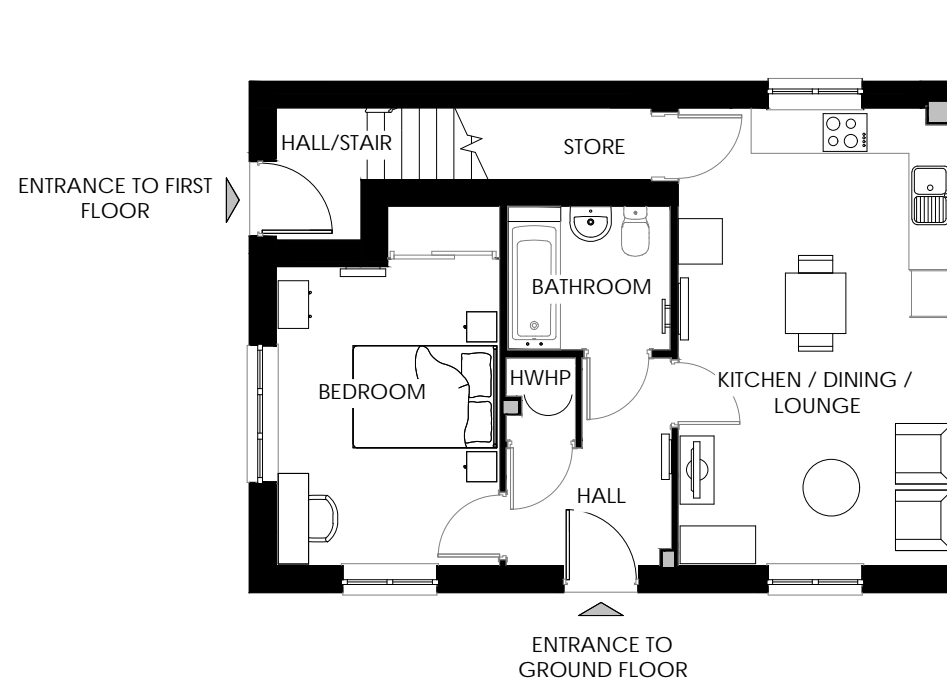

Front Elevation—
End



Rear Elevation—
End



Side Elevation—
End

Scale 1:100 @_A3
0m 1m 2m 3m 4m 5m

NOTES:

TEXT

M4(3) Ground Floor:

As - 123
Opp - 121

First Floor:

As - 122
Opp - 120

Revision	Date	Amendment	Initials

Development	Land off Royston Road
Location	Barkway
Marketing Name	Birchway Fields
Drawing Title	Spey Special Plans & Elevations
Drawing Number	1877-22-02-18002
Revision	-
Scale @ A3	1:100
Drawn By	MG
Date Started	July 2024
Checked by	Date



Redrow Homes South Midlands

Redrow House, 6 Waterside Way, The Lakes, Northampton, NN4 7XD
Tel: 01604 601115 Web: www.redrow.co.uk

Legal Disclaimer TBC

This layout has been designed after due consideration of our Context & Constraints Plan