


Side Elevation



Front Elevation

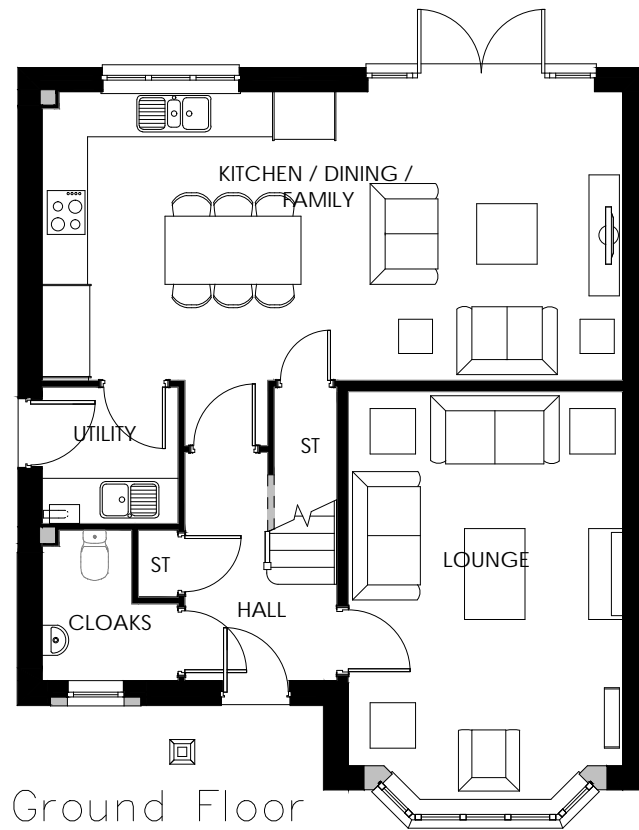

Side Elevation



Rear Elevation

Scale 1:100 @ A3
0m 1m 2m 3m 4m 5m

NOTES:

TEXT

Standard Plots: 24, 29, 32, 97, 98, 100, 102, 103

Handed Plots: 2, 60

| Revision | Date | Amendment | Initials |
|----------|------|-----------|----------|
| | | | |

| | | | |
|----------------|----------------------------------|--------------|-----------|
| Development | Land off Royston Road | | |
| Location | Barkway | | |
| Marketing Name | Birchway Fields | | |
| Drawing Title | Learnington Q Plans & Elevations | | |
| Drawing Number | 1877-22-02-7001 | | |
| Revision | - | Scale @ A3 | 1:100 |
| Drawn By | MG | Date Started | July 2024 |
| Checked by | | Date | |



Redrow Homes South Midlands

Redrow House, 6 Waterside Way, The Lakes, Northampton, NN4 7XD
Tel: 01604 601115 Web: www.redrow.co.uk

Legal Disclaimer TBC

This layout has been designed after due consideration of our Context & Constraints Plan