


Side Elevation

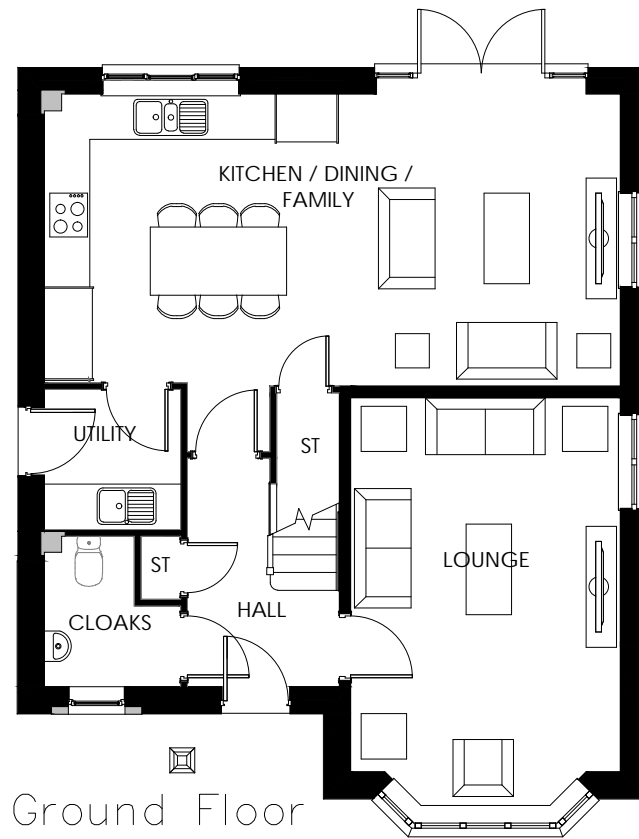

Front Elevation



Side Elevation



Rear Elevation

Scale 1:100 @ A3
0m 1m 2m 3m 4m 5m

NOTES:

TEXT

Standard Plots: 23, 45, 76, 78

Handed Plots: 4

Revision	Date	Amendment	Initials

Development	Land off Royston Road		
Location	Barkway		
Marketing Name	Birchway Fields		
Drawing Title	Leamington Corner Plans & Elevations		
Drawing Number	1877-22-02-7002		
Revision	-	Scale @ A3	1:100
Drawn By	MG	Date Started	July 2024
Checked by		Date	



Redrow Homes South Midlands

Redrow House, 6 Waterside Way, The Lakes, Northampton, NN4 7XD
Tel: 01604 601115 Web: www.redrow.co.uk

Legal Disclaimer TBC

This layout has been designed after due consideration of our Context & Constraints Plan