


Barkway
 Schedule of Accommodation
 Revision 03/07/2024
 Gross Site Area 18.81 acres

Unit Type	Beds	Quantity
Private Units		
Fairford (Bungalow)	M4(2)	2
Letchworth		2
Stratford (Q)		3
Oxford Lifestyle		3
Harrogate		3
Leamington (Q)		3
Shaftesbury		3
Canterbury (Q)		3
Hampstead	M4(2)	4
Richmond	M4(2)	4
Blenheim	M4(2)	5
Sandringham	M4(2)	5
Highgrove		5
		84

Affordable Units		
Tavy	M4(2)	2
Dart	M4(2)	3
Tweed	M4(2)	4
Bungalow	M4(3)	2
GF Spey	M4(3)	1
FF Spey		1
		56


Grand Totals 140

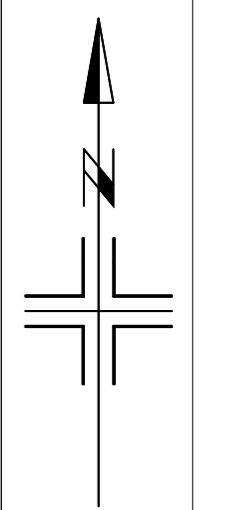

Residential Parking Provision		
Bed No.	Required	Proposed
1	8	8
2	64	55
3	122	122
4+	78	113

Visitor / Unallocated Parking Provision (0.25 per dwelling)	
Required	Proposed
35 spaces	52 spaces

KEY - PARKING PLAN
 ALLOCATED PARKING SPACE
 UNALLOCATED VISITOR PARKING SPACE
 CYCLE STORAGE / SHED
 NOTE: WHERE A GARAGE IS NOT CLASSIFIED AS A PARKING SPACE IT IS ASSUMED THAT IT WILL PROVIDE CYCLE STORAGE.

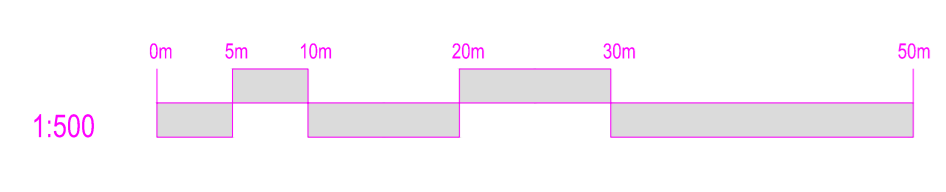

Revision	Date	Amendment	Initials
Development Barkway			
Location Royston Road			
Drawing Title Parking Plan			
Drawing Number 1877-22-02-005			
Revision 1 Scale 1:500			
Drawn By MG	Date Issued Feb 2024	Date	
Checked by	Date		

Redrow Homes South Midlands
 Redrow Homes, 6 Watlington Way, The Lakes, Northampton NN4 7PD
 Tel: 0300 6000000
 www.redrow.co.uk