


Ground Floor

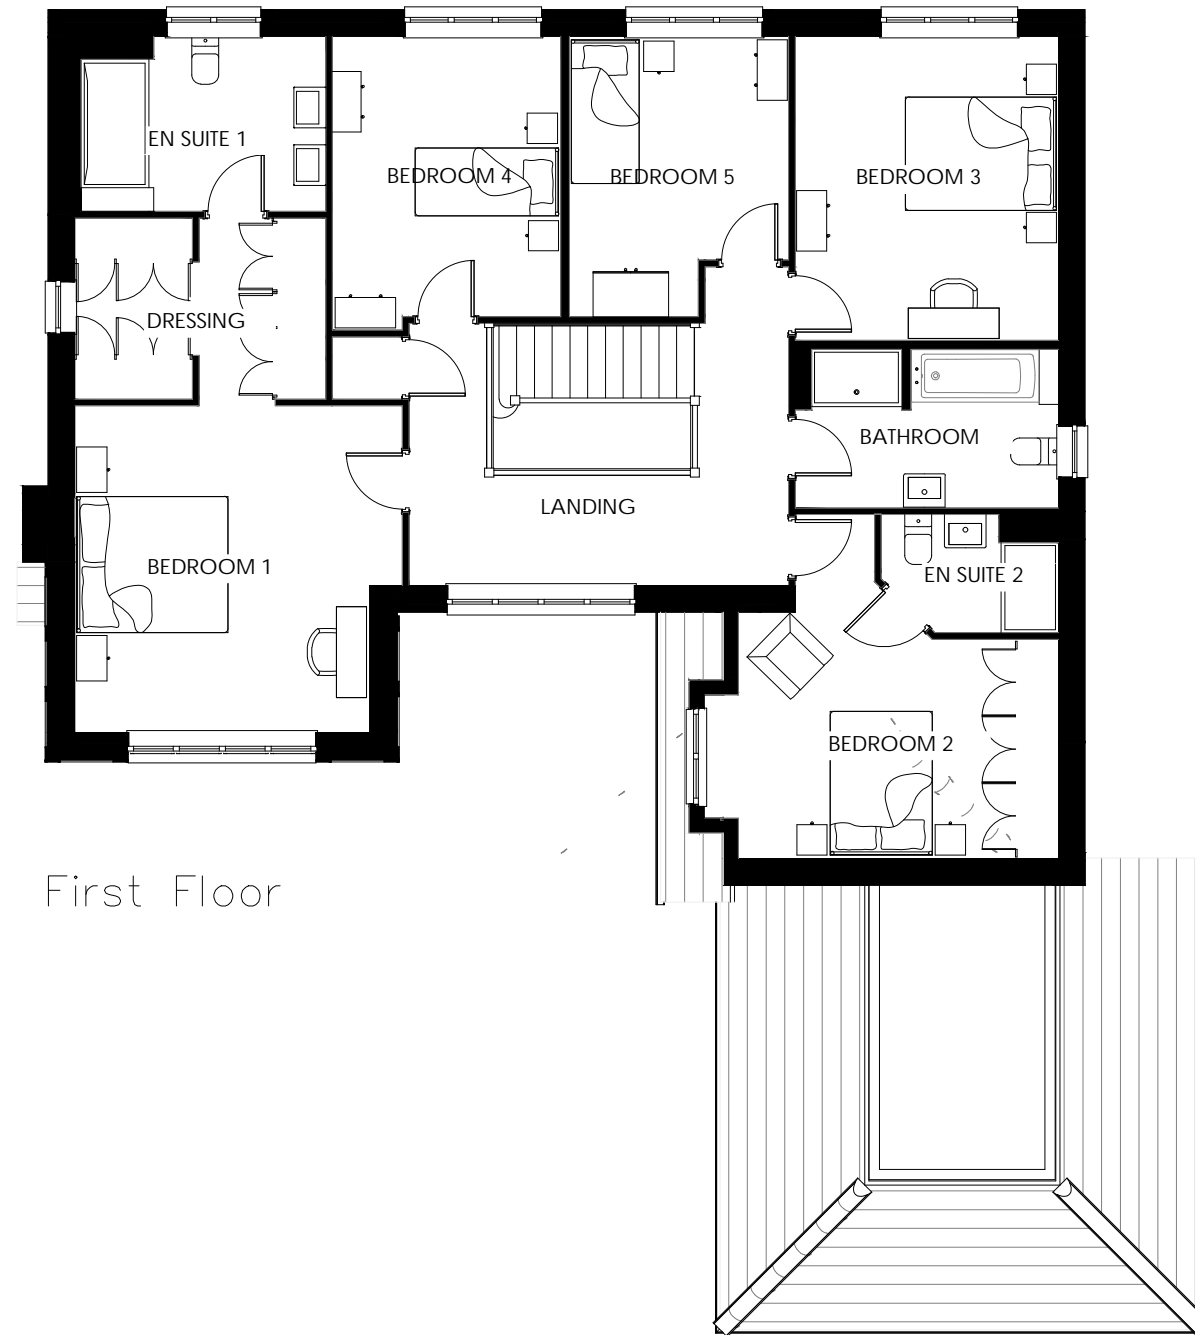

First Floor

Scale 1:100 @ A3  
 0m 1m 2m 3m 4m 5m

NOTES:

TEXT

Standard Plots: 1, 11, 12, 73

Handed Plots: 19

Revision	Date	Amendment	Initials

Development	<b>Land off Royston Road</b>		
Location	Barkway		
Marketing Name	Birchway Fields		
Drawing Title	Sandringham Plans		
Drawing Number	<b>1877-22-02-13001</b>		
Revision	-	Scale @ A3	1:100
Drawn By	MG	Date Started	July 2024
Checked by		Date	



**Redrow Homes South Midlands**

Redrow House, 6 Waterside Way, The Lakes, Northampton, NN4 7XD  
 Tel: 01604 601115 Web: www.redrow.co.uk

Legal Disclaimer TBC

This layout has been designed after due consideration of our Context & Constraints Plan