


Ground Floor

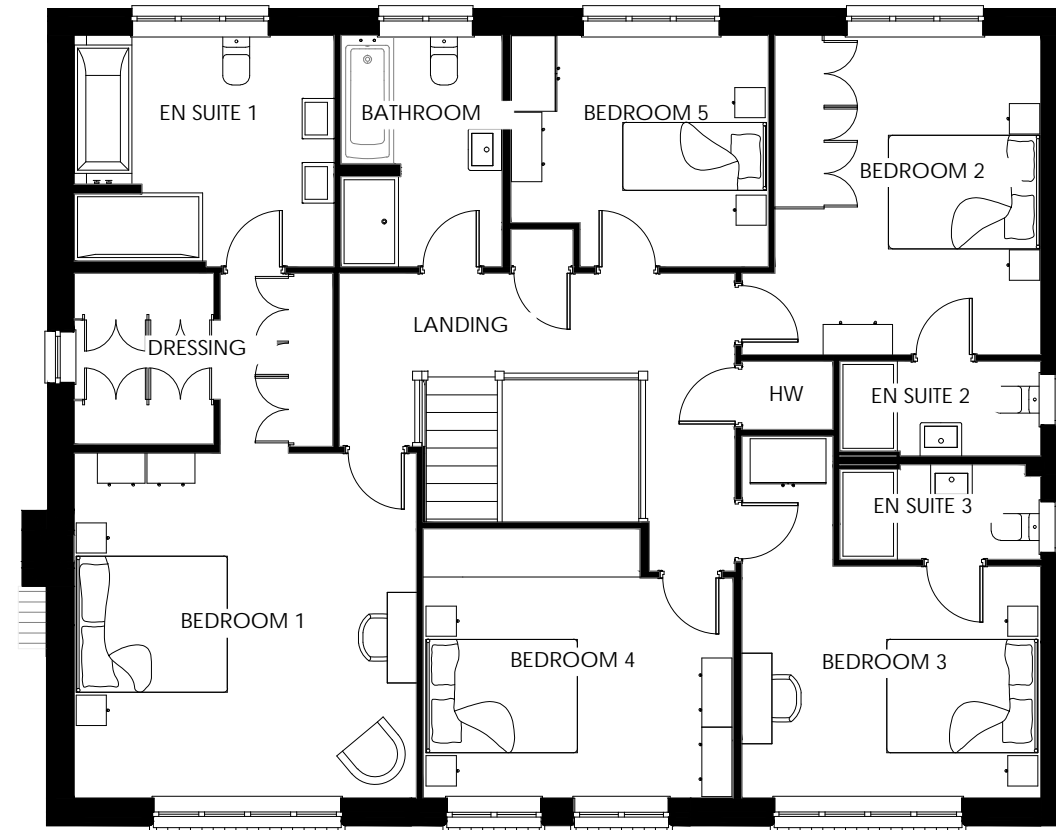

First Floor

NOTES:

TEXT

Standard Plots: 10, 18, 42, 43, 56, 57

Handed Plots: 14, 21, 26, 27, 59, 72

Revision	Date	Amendment	Initials

Development	Land off Royston Road		
Location	Barkway		
Marketing Name	Birchway Fields		
Drawing Title	Highgrove Plans		
Drawing Number	1877-22-02-14001		
Revision	-	Scale @ A3	1:100
Drawn By	MG	Date Started	July 2024
Checked by		Date	



Redrow Homes South Midlands

Redrow House, 6 Waterside Way, The Lakes, Northampton, NN4 7XD
Tel: 01604 601115 Web: www.redrow.co.uk

Legal Disclaimer TBC

This layout has been designed after due consideration of our Context & Constraints Plan

Scale 1:100 @ A3
0m 1m 2m 3m 4m 5m