


Barkway

Schedule of Accommodation

Revision 03/07/2024

Gross Site Area18.81 acres

Unit Type	Beds	Quantity
Private Units		
Fairford (Bungalow)	M4(2)	2
Letchworth		2
Stratford (Q)		3
Oxford Lifestyle		3
Harrogate		3
Leamington (Q)		3
Shaftesbury		3
Canterbury (Q)		3
Hampstead	M4(2)	4
Richmond	M4(2)	4
Blenheim	M4(2)	5
Sandringham	M4(2)	5
Highgrove		5
		84
Affordable Units		
Tavy	M4(2)	2
Dart	M4(2)	3
Tweed	M4(2)	4
Bungalow	M4(3)	2
GF Spey	M4(3)	1
FF Spey		1
		56
Grand Totals		140

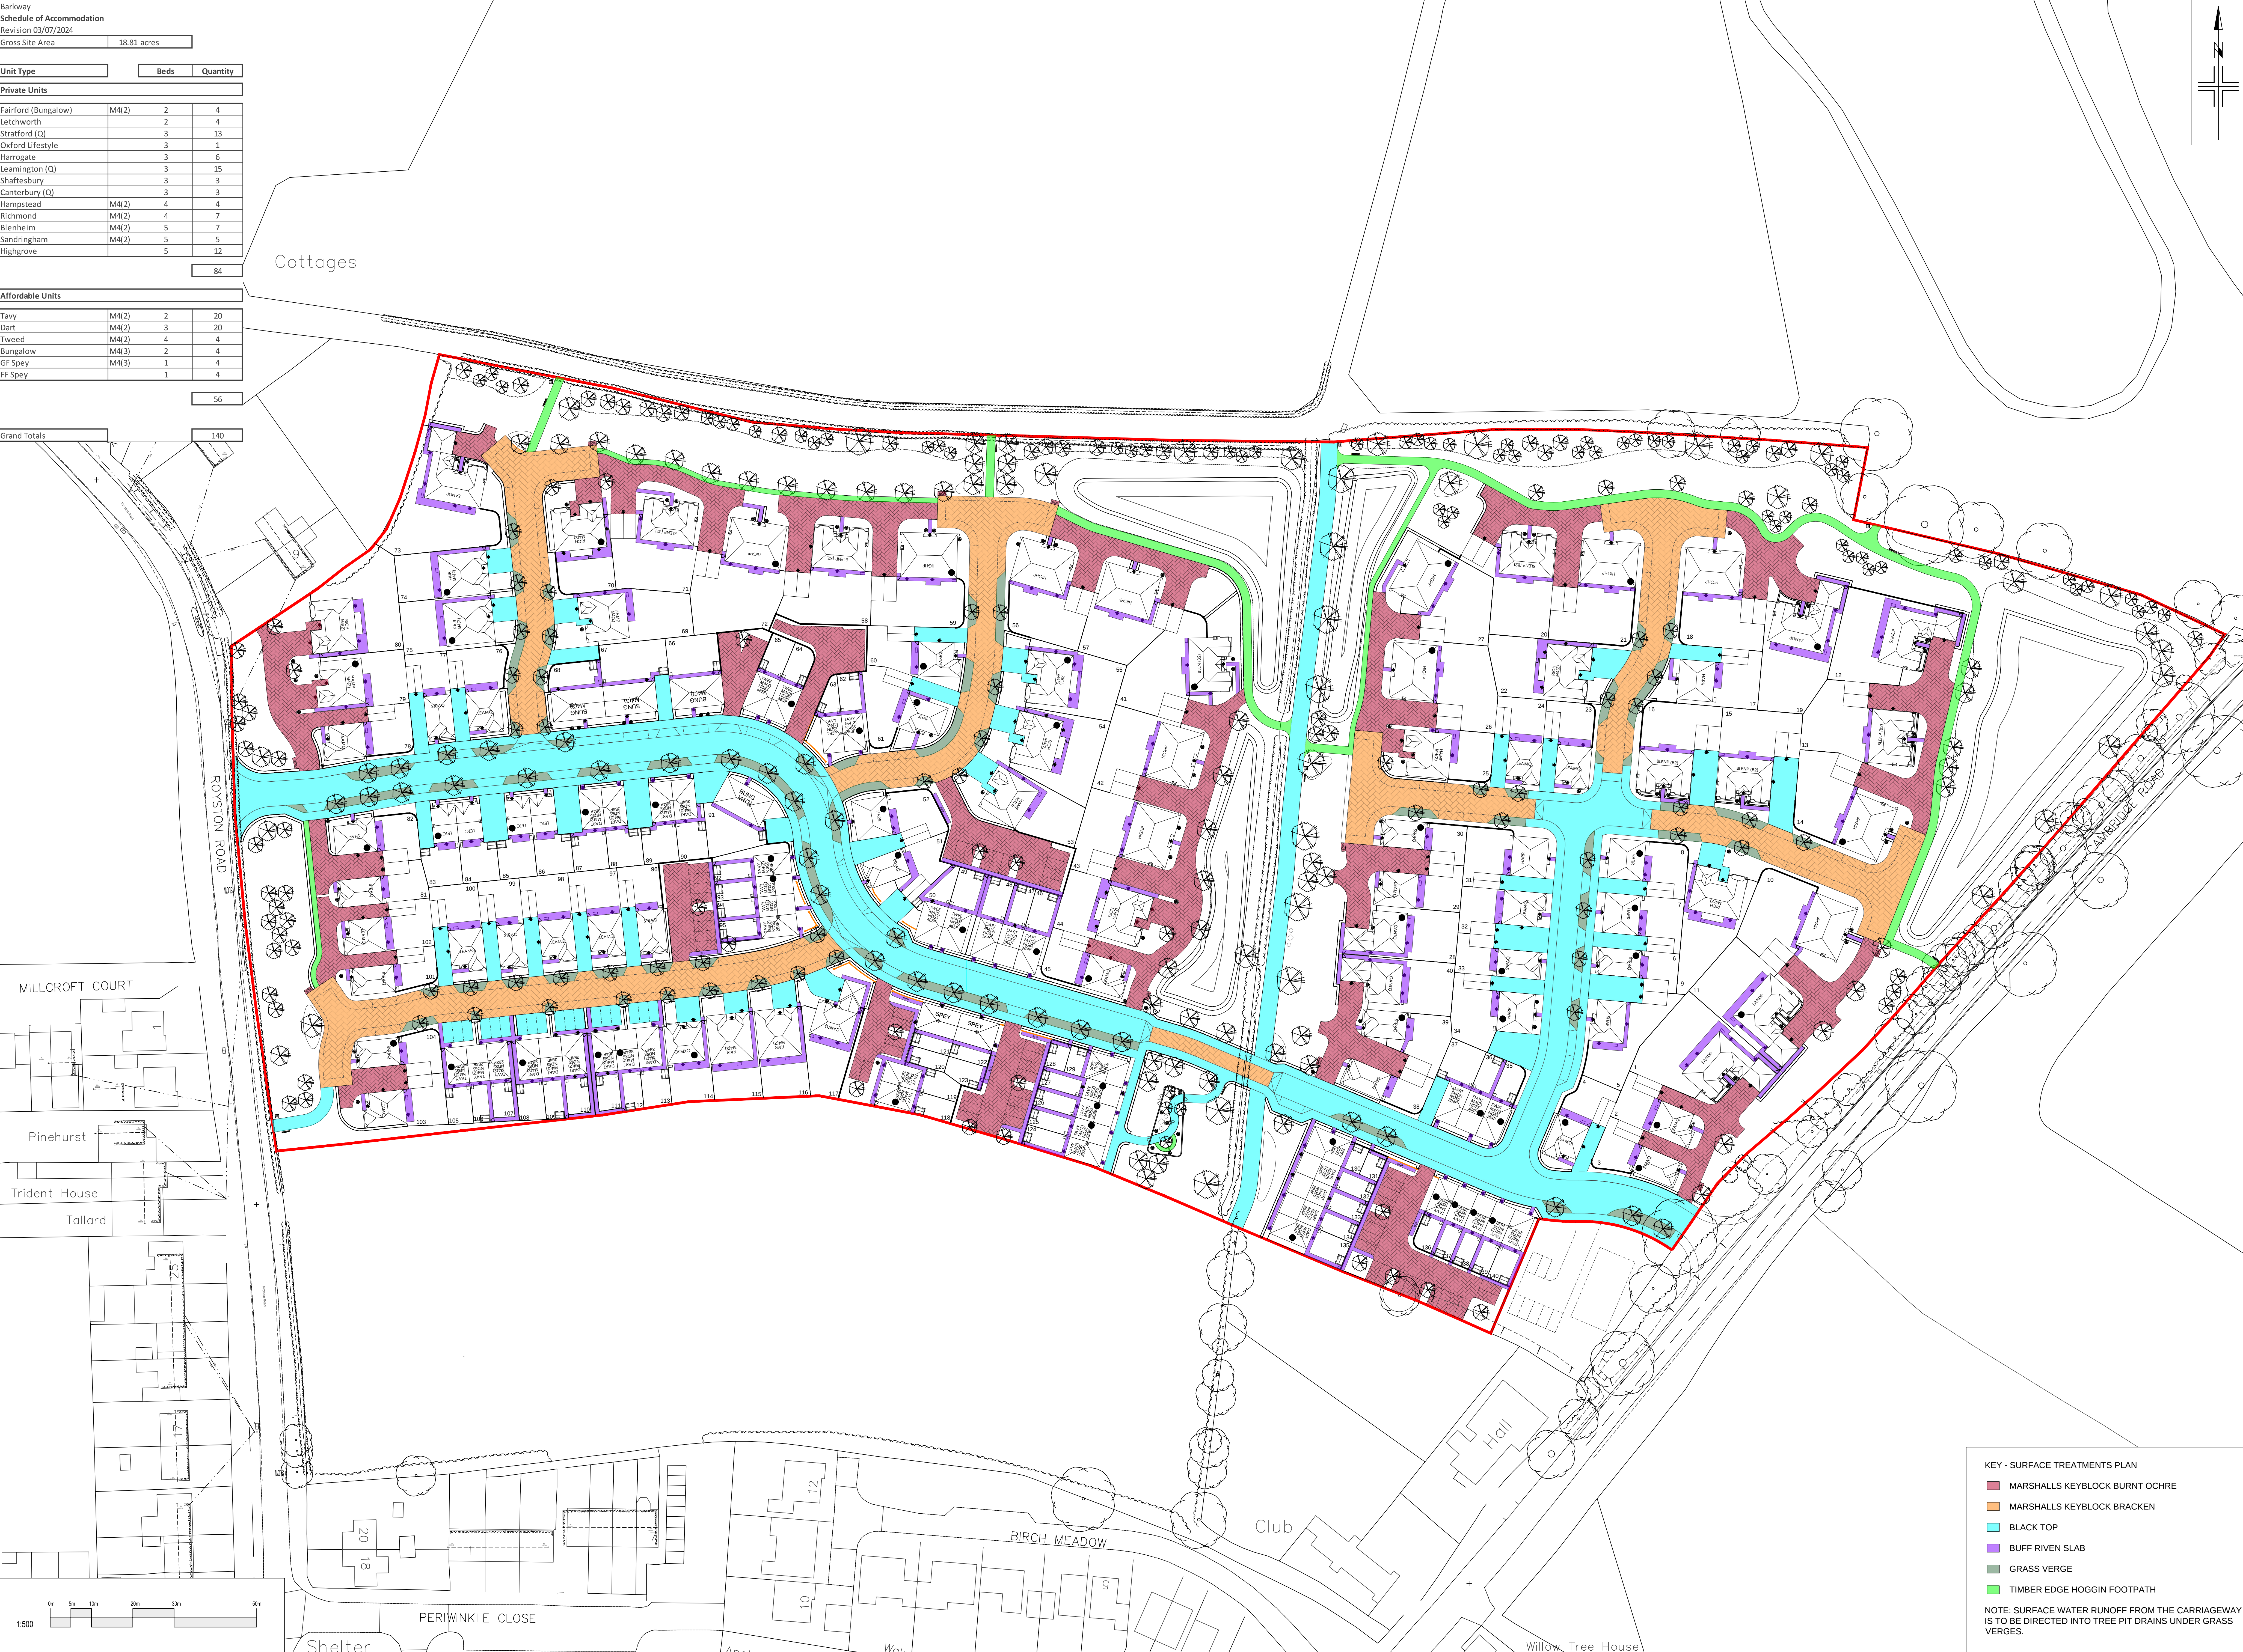

Revision: 03/07/2024

Date: 03/07/2024

Amendment: 03/07/2024

Version: 03/07/2024

Developer: **Barkway**

Location: **Royston Road**

Marketing Name: **Surface Treatments Plan**

Drawing Number: **1877-22-02-006**

Revision: **1**

Scale: **1:500**

Drawn By: **MG**

Date Started: **Feb 2024**

Checked by: **MG**

Date: **Feb 2024**

Redrow Homes South Midlands

Redrow Homes, a Watlington Way, The Leam, Northampton NN4 9SD
Tel: 0300 601111 Web: www.redrow.co.uk

Legal/Disclaimer 100

This document has been designed after due consideration of our Contract & Conditions Plan.