
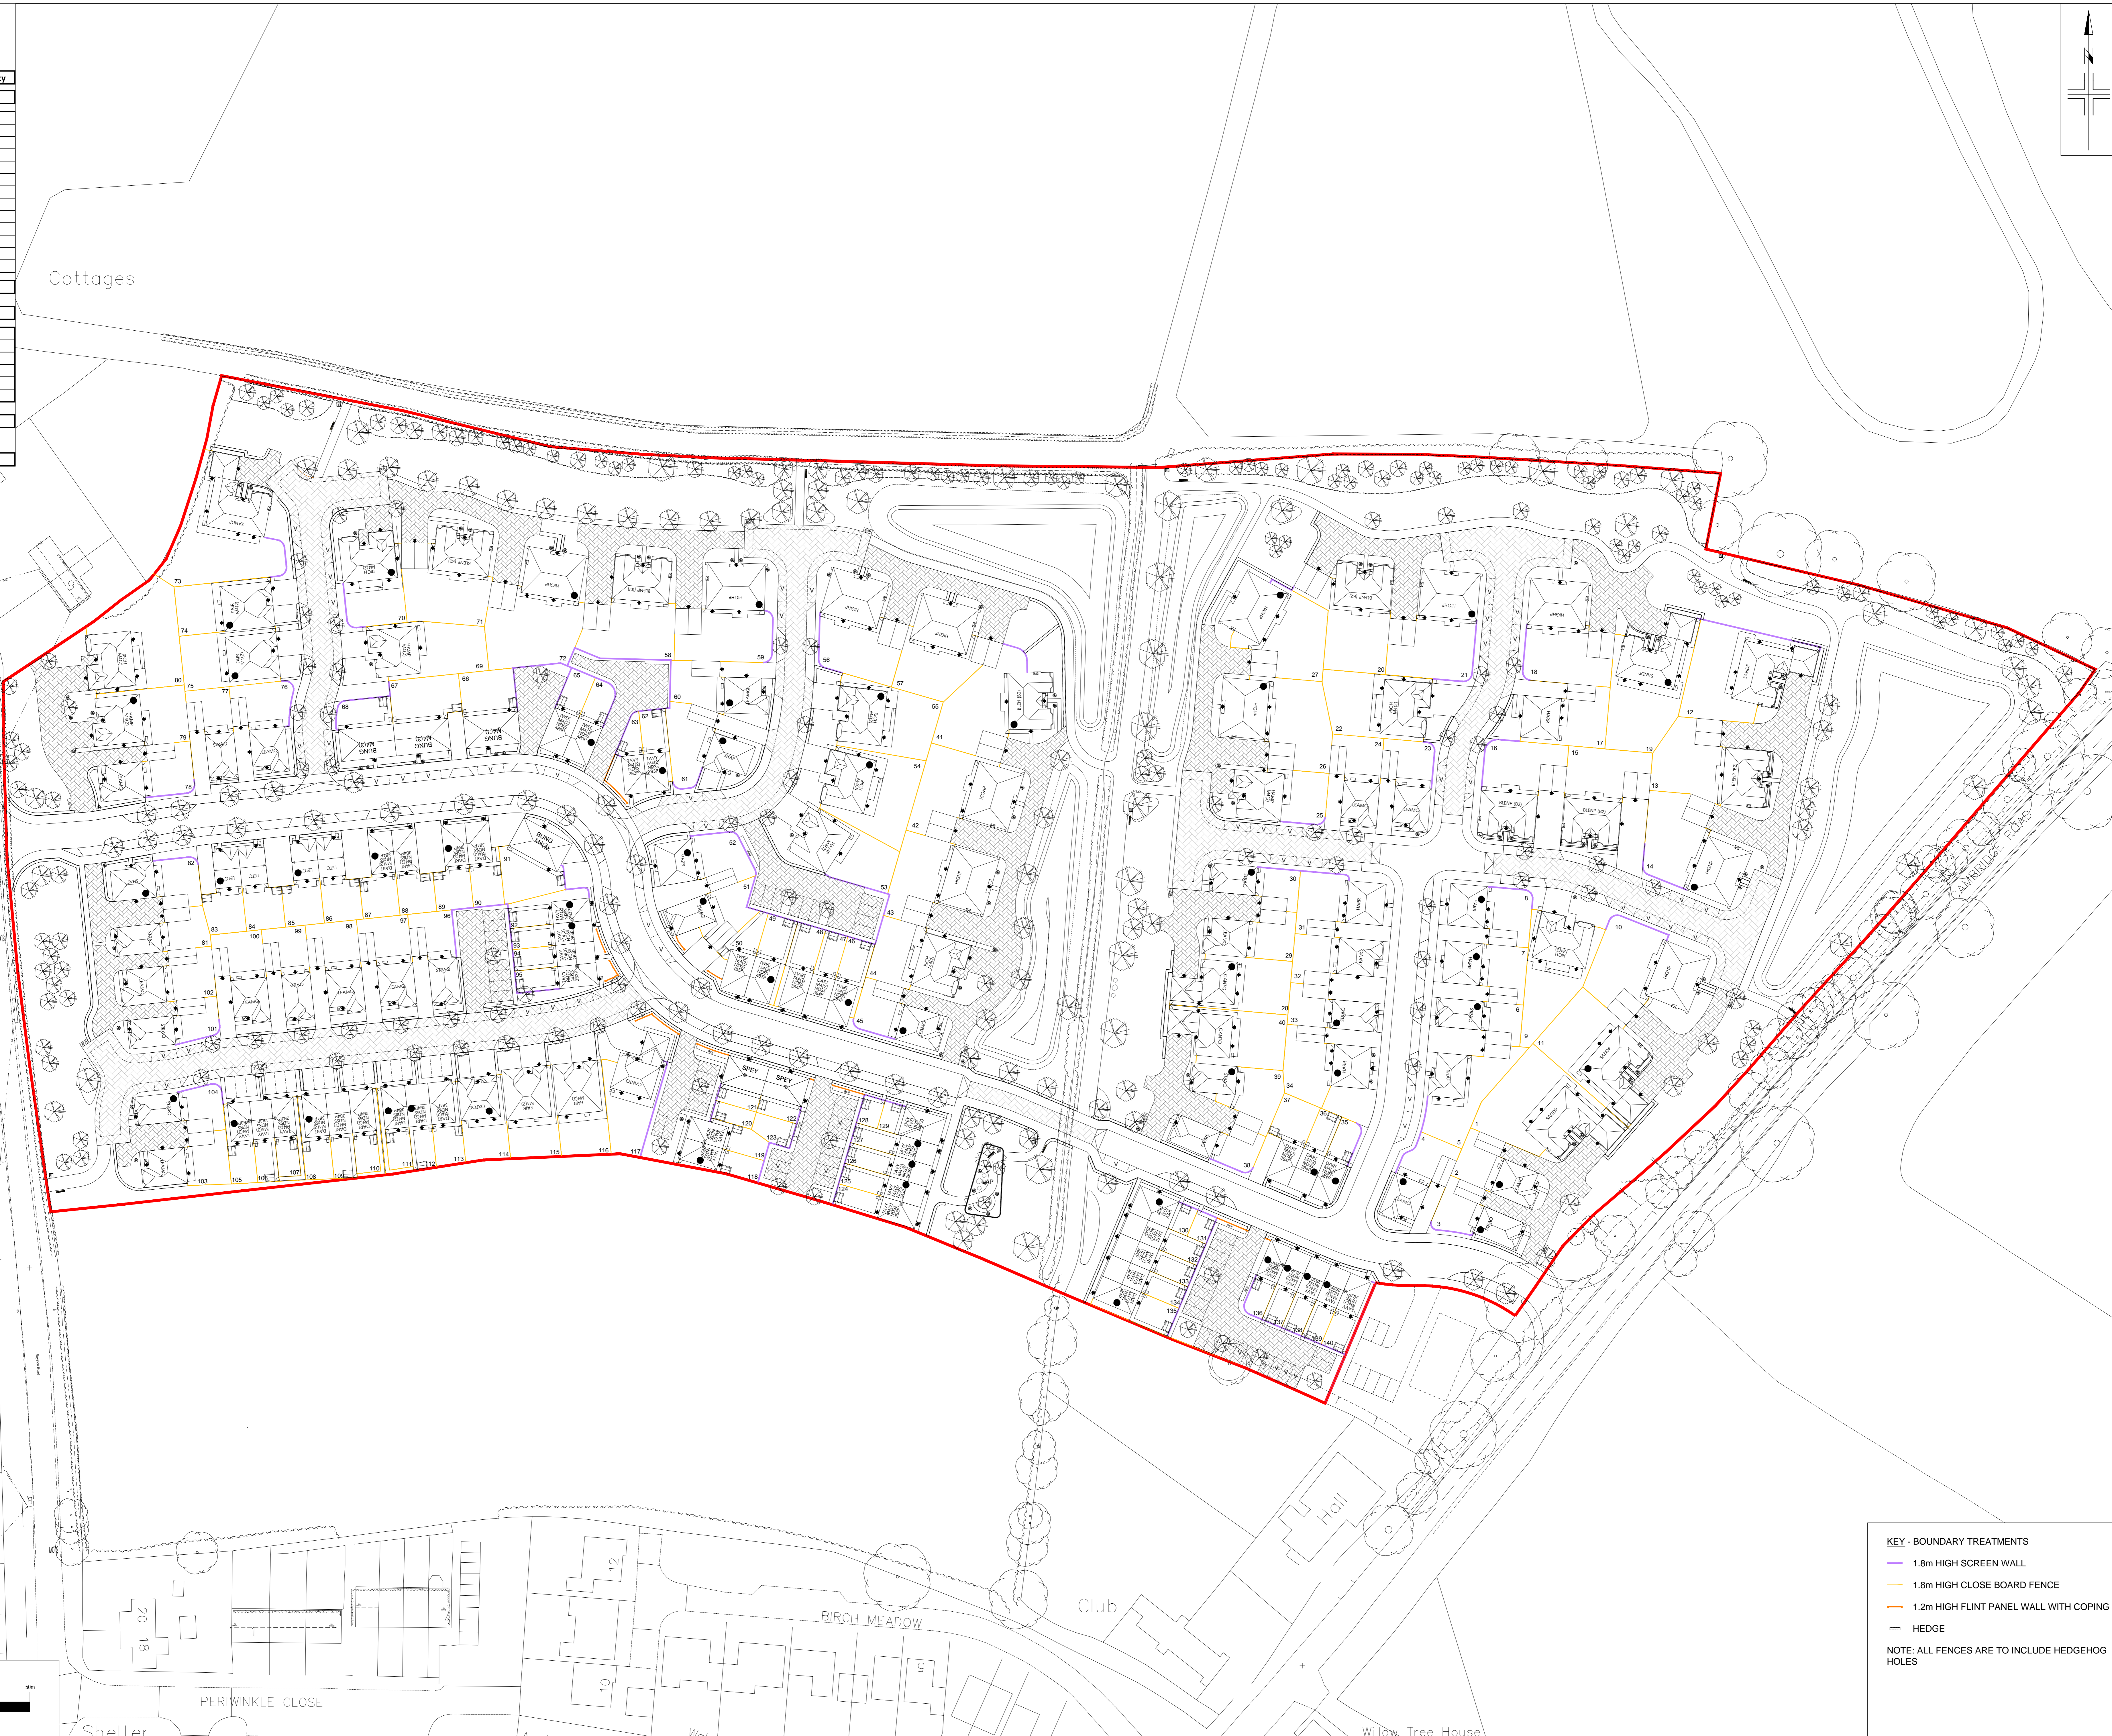


Barkway  
 Schedule of Accommodation  
 Revision 03/07/2024  
 Gross Site Area 18.81 acres


Unit Type	Beds	Quantity
<b>Private Units</b>		
Fairford (Bungalow)	M4(2)	2
Letchworth		2
Stratford (Q)		3
Oxford Lifestyle		3
Harrogate		3
Leamington (Q)		3
Shaftesbury		3
Canterbury (Q)		3
Hampstead	M4(2)	4
Richmond	M4(2)	4
Blenheim	M4(2)	5
Sandringham	M4(2)	5
Highgrove		5
		<b>84</b>

<b>Affordable Units</b>		
Tavy	M4(2)	2
Dart	M4(2)	3
Tweed	M4(2)	4
Bungalow	M4(3)	2
GF Spey	M4(3)	1
FF Spey		1
		<b>56</b>

**Grand Totals** 140

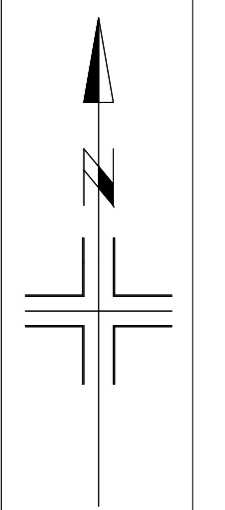

- KEY - BOUNDARY TREATMENTS**
- 1.8m HIGH SCREEN WALL
  - 1.8m HIGH CLOSE BOARD FENCE
  - 1.2m HIGH FLINT PANEL WALL WITH COPING
  - HEDGE
- NOTE: ALL FENCES ARE TO INCLUDE HEDGEHOG HOLES**

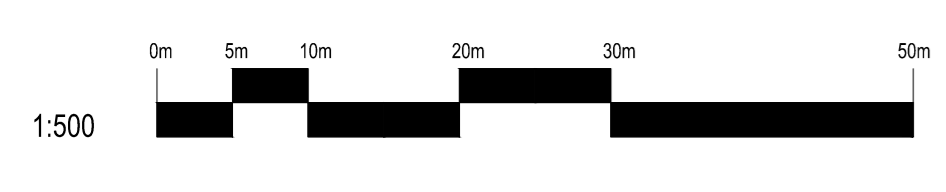

Revision	Date	Amendment	Index
<b>Development</b> Barkway <b>Location</b> Royston Road <b>Drawing Title</b> Boundary Treatments <b>Drawing Number</b> 1877-22-02-004 <b>Revision</b> Scale @ A3 1:500 <b>Drawn By</b> MG <b>Date Started</b> Feb 2024 <b>Checked by</b> <b>Date</b>			
<b>Redrow Homes South Midlands</b> <small>Redrow Homes, 8 Wakefield Way, The Lakes, Northampton NN4 7PD        Tel: 0300 607071 Web: www.redrow.co.uk</small>			